


- LEGEND**
- PROPOSED ROW
 - - - EXISTING INUNDATION EASEMENT
 - - - PROPOSED INUNDATION EASEMENT
 - █ PROPOSED IMPERVIOUS COVER

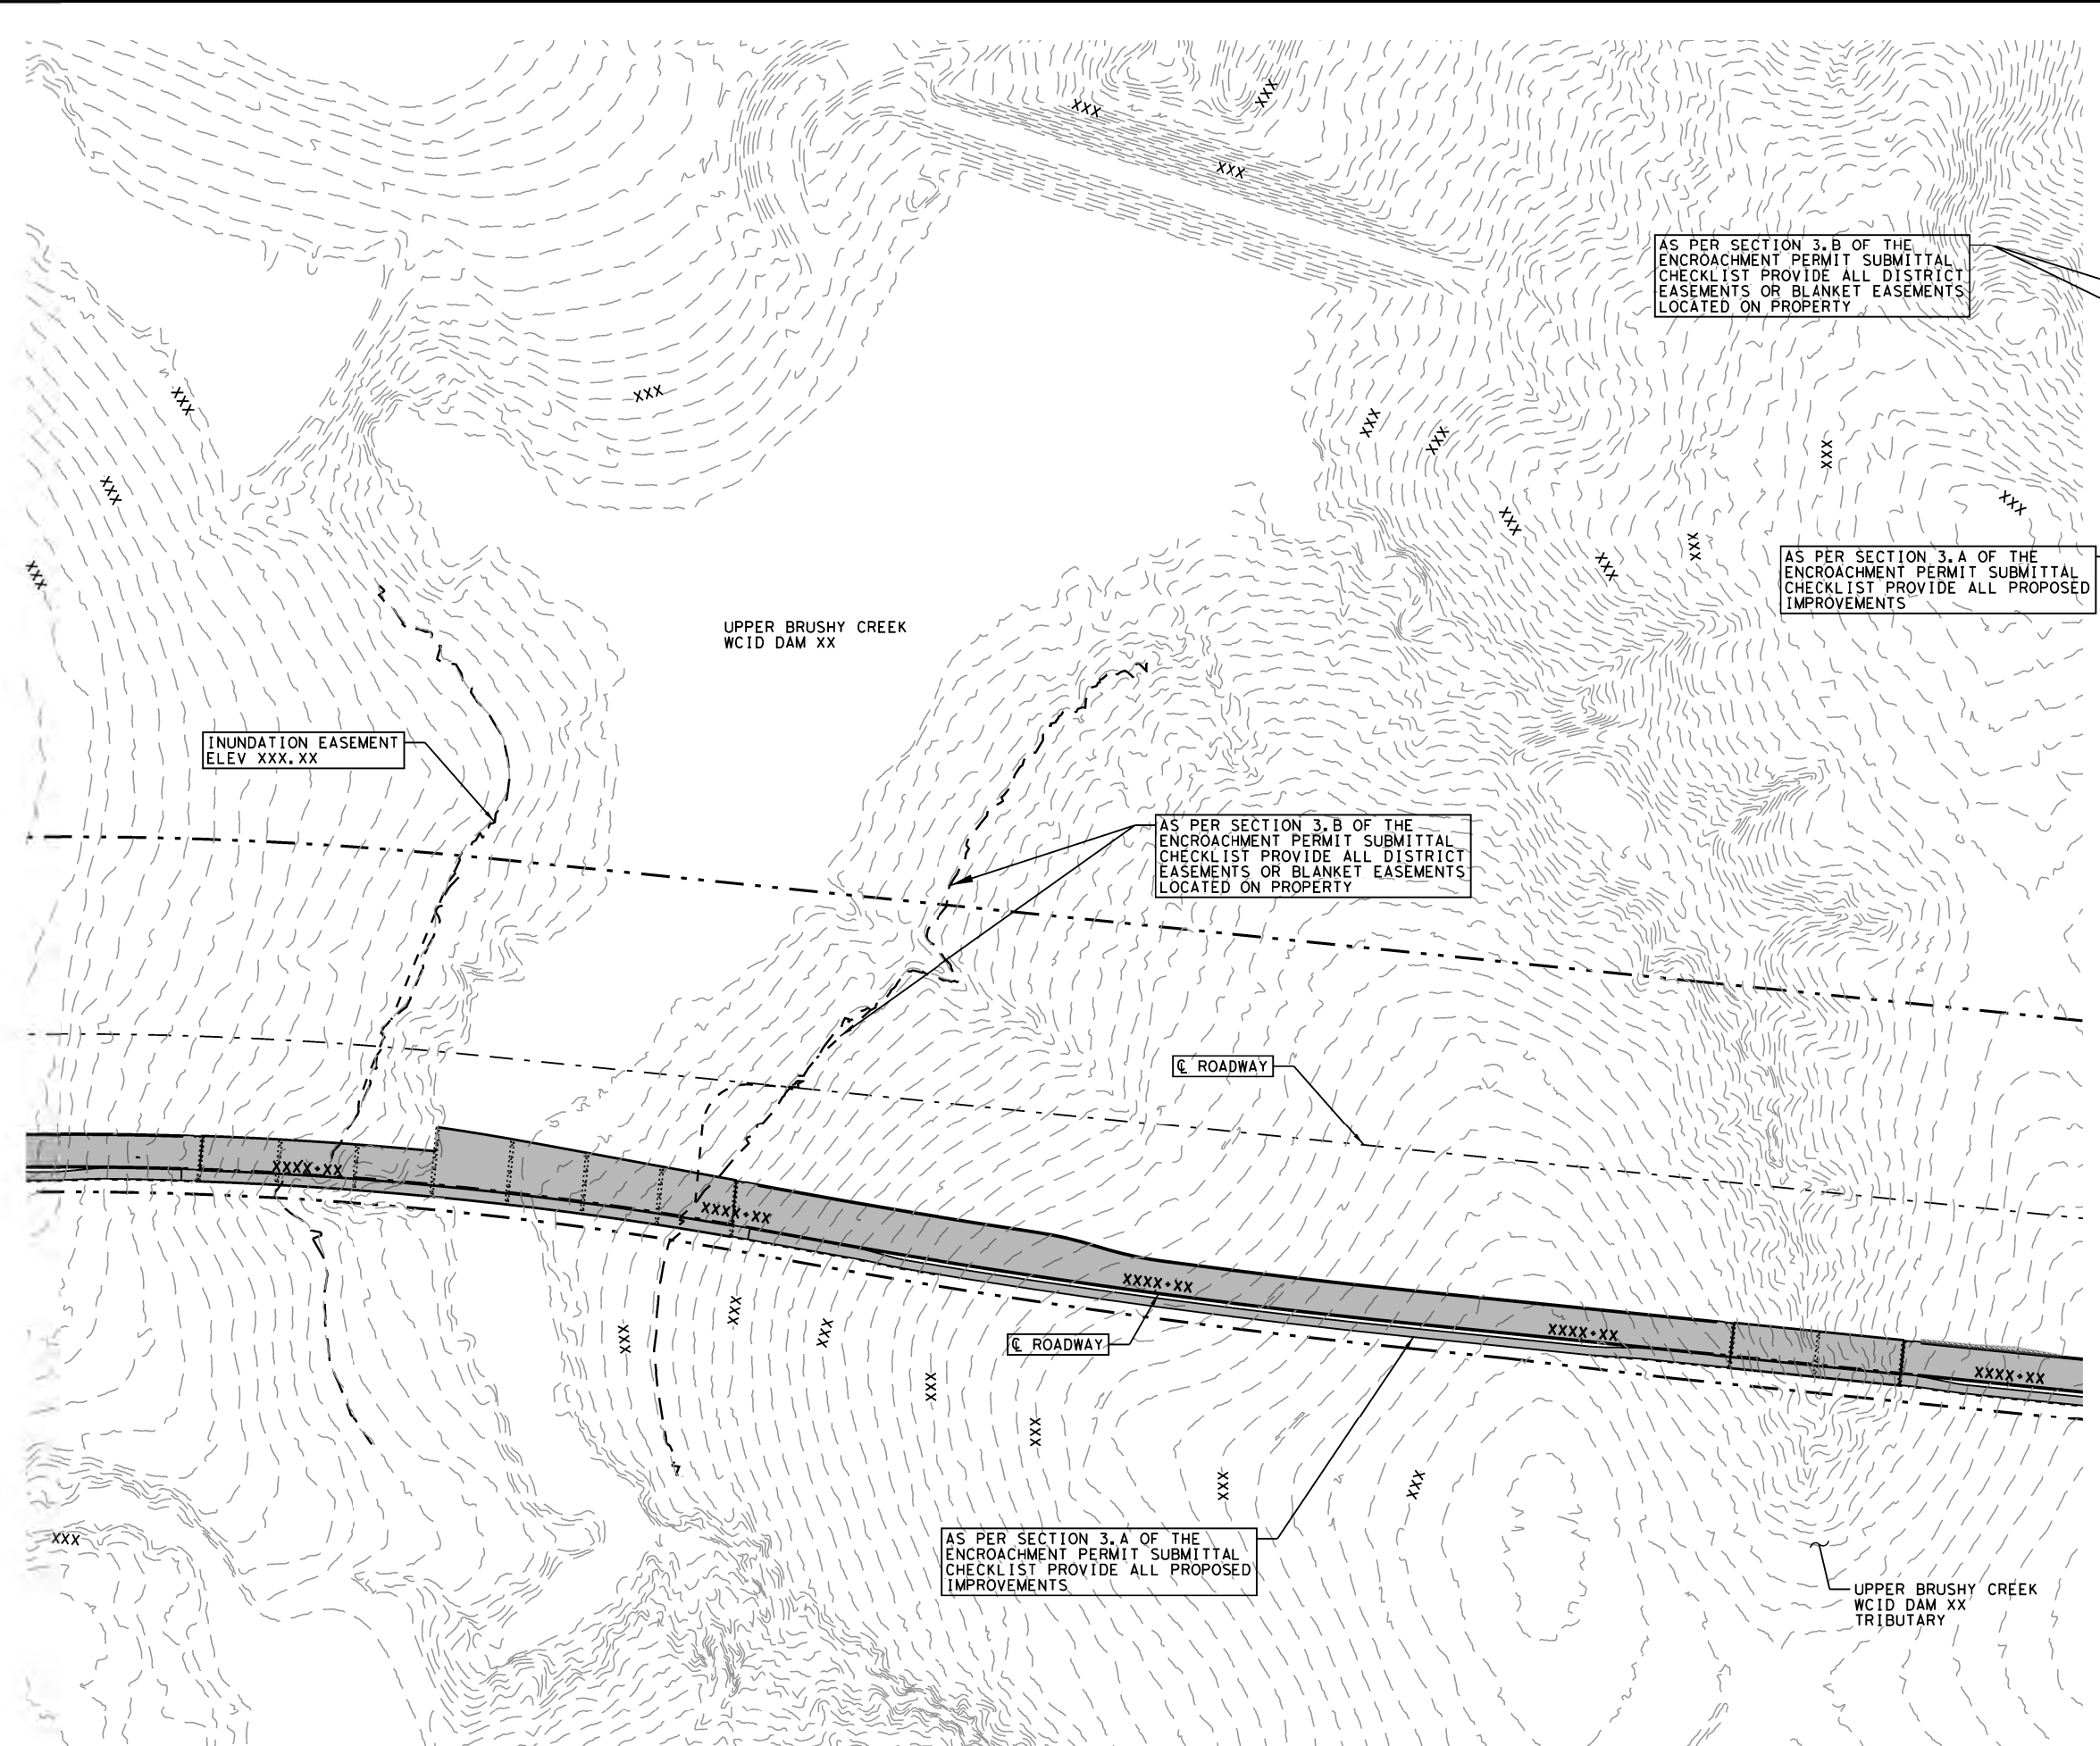

NO.	REVISION	BY	DATE
ENGINEERING SEAL			
PRIME LOGO			
SUBCONSULTANT LOGO			
PROJECT NAME UBCWCD SITE PLAN			
SHEET x OF x			
DESIGNED:	PROJECT NUMBER		ROADWAY
CHECKED:			RDWAY NAME
DRAWN:	STATE	COUNTY	CITY
CHECKED:	TEXAS	COUNTY NAME	CITY NAME
			SHEET NO. X