


LEGEND

- PROPOSED ROW
- EXISTING INUNDATION EASEMENT
- PROPOSED INUNDATION EASEMENT
- PROPOSED FILL
- PROPOSED CUT

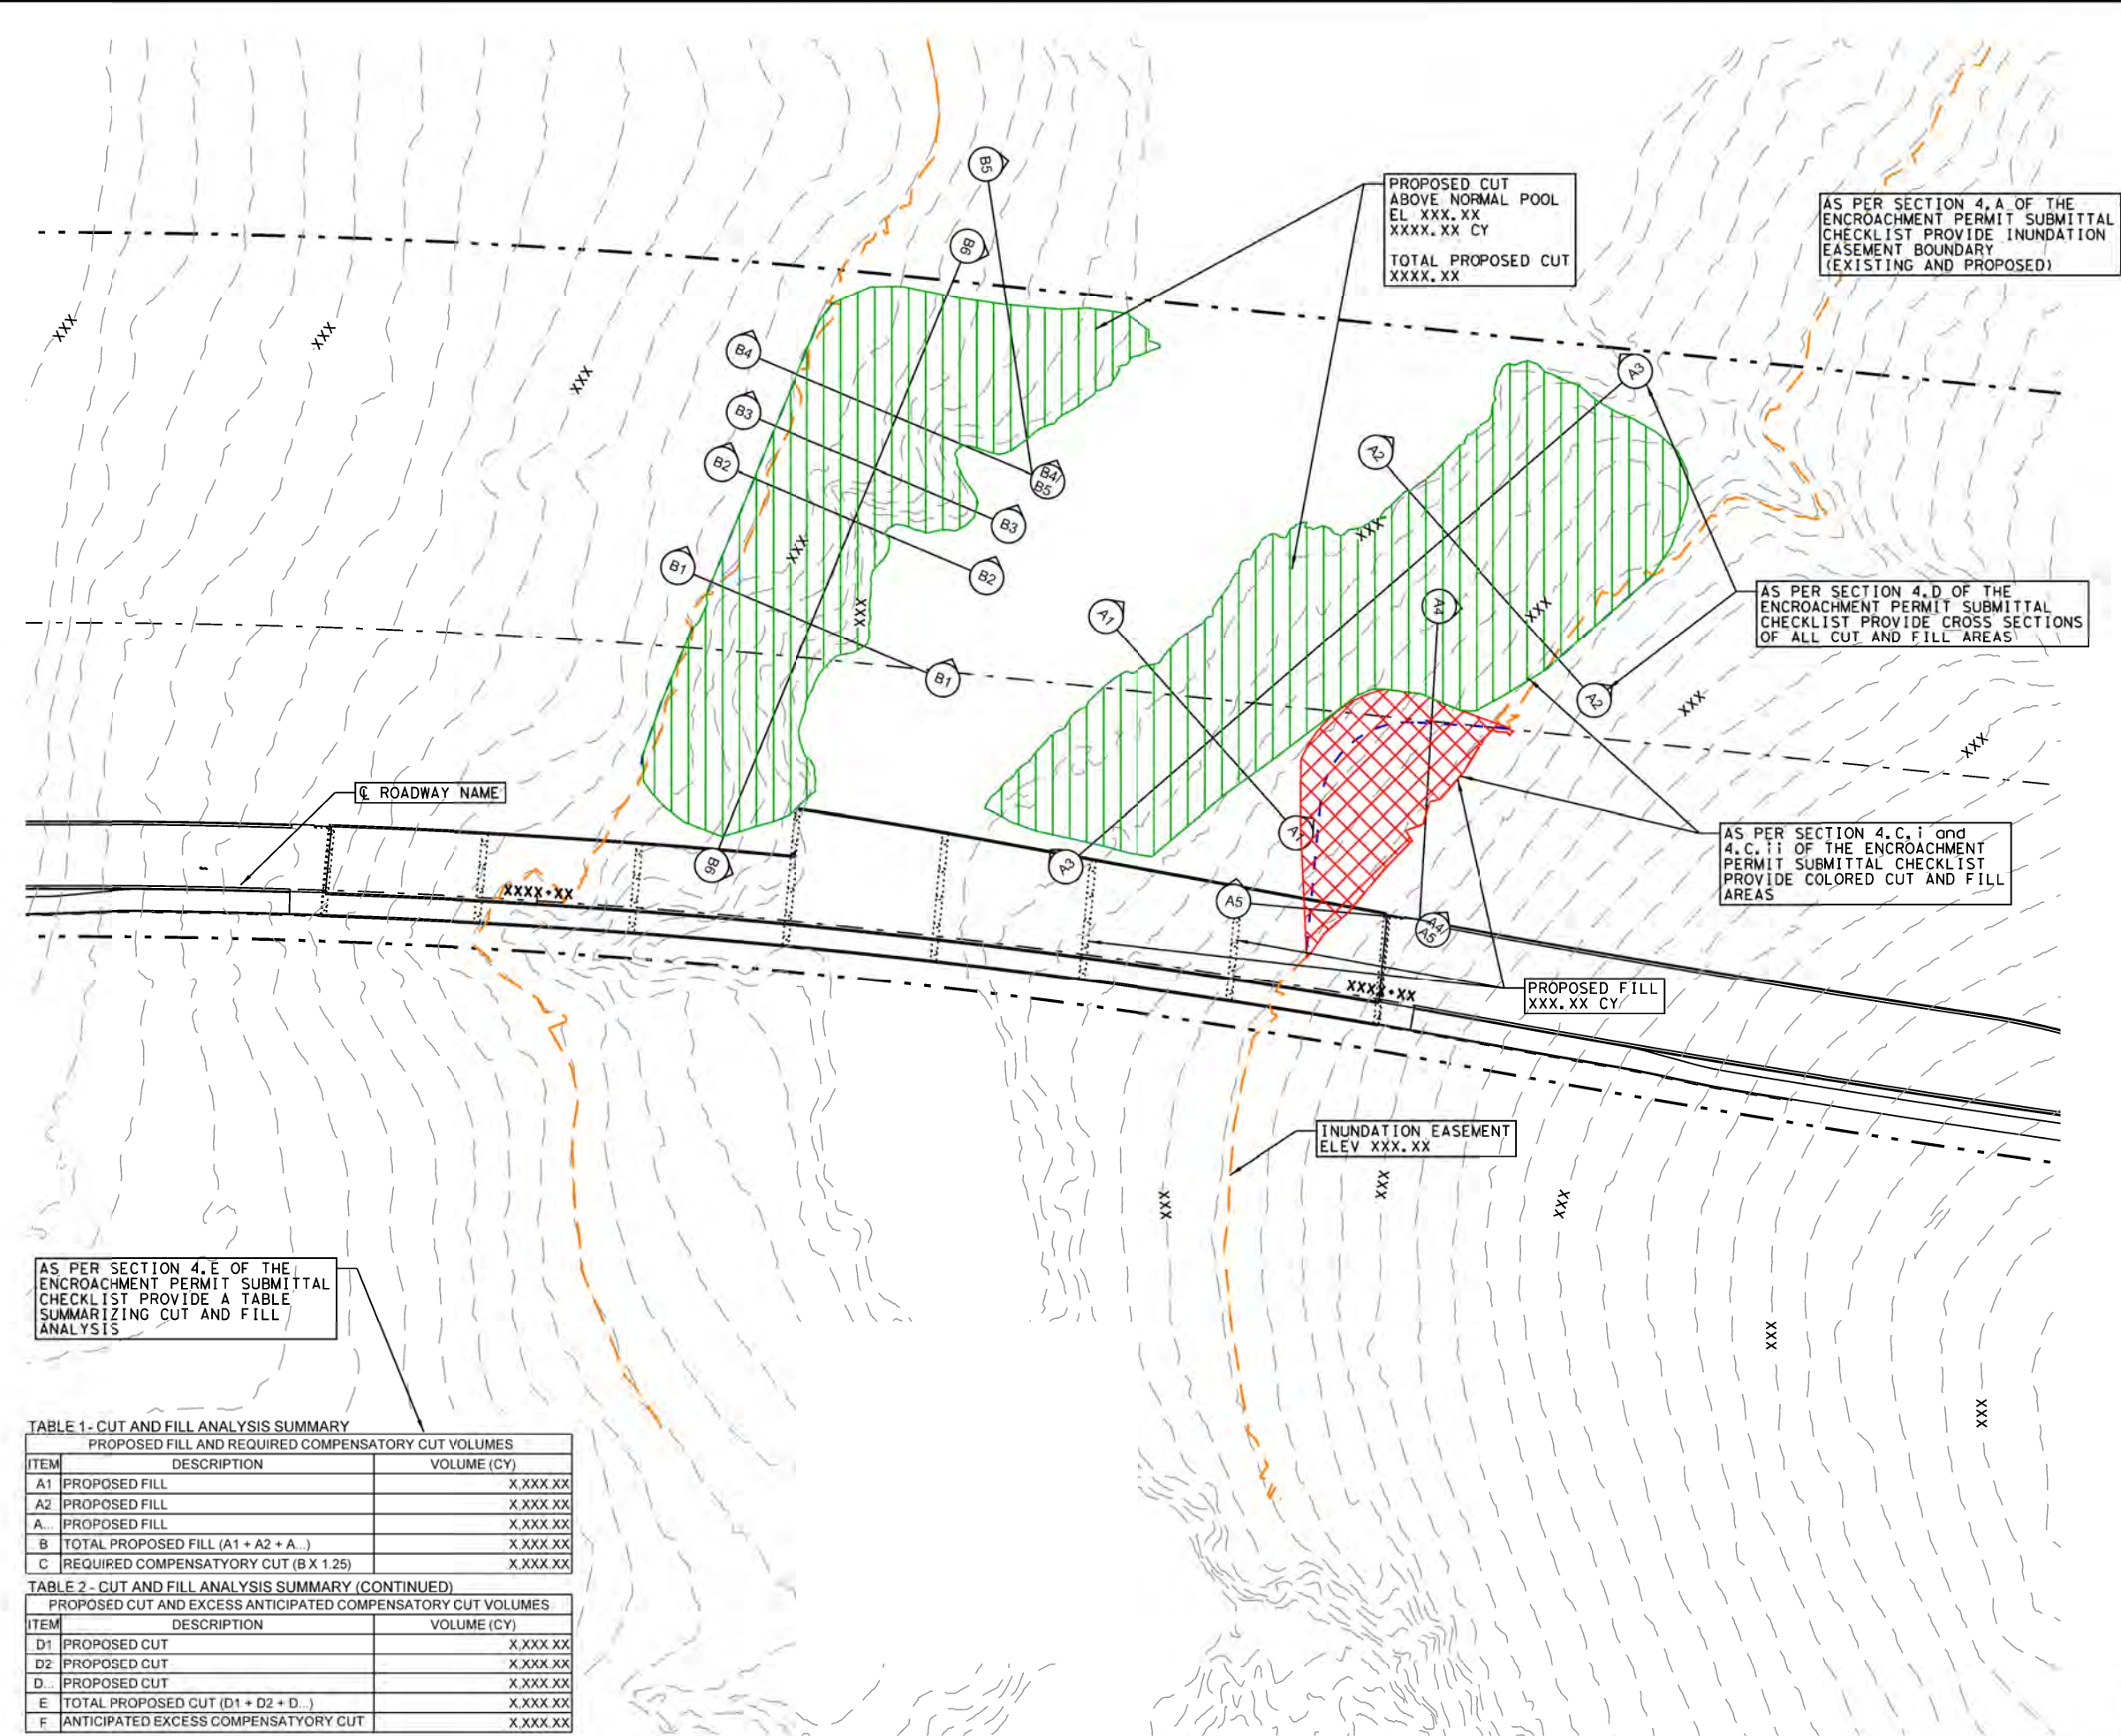

NO.	REVISION	BY	DATE
ENGINEERING SEAL			
PRIME LOGO			
SUBCONSULTANT LOGO			
PROJECT NAME INUNDATION EASEMENT MAP			
SHEET X OF X			
DESIGNED:	PROJECT NUMBER	ROADWAY	
CHECKED:		RDWAY NAME	
DRAWN:	STATE	COUNTY	CITY
CHECKED:	TEXAS	COUNTY NAME	CITY NAME

AS PER SECTION 4.E OF THE ENCROACHMENT PERMIT SUBMITTAL CHECKLIST PROVIDE A TABLE SUMMARIZING CUT AND FILL ANALYSIS

TABLE 1- CUT AND FILL ANALYSIS SUMMARY		
PROPOSED FILL AND REQUIRED COMPENSATORY CUT VOLUMES		
ITEM	DESCRIPTION	VOLUME (CY)
A1	PROPOSED FILL	X.XXX.XX
A2	PROPOSED FILL	X.XXX.XX
A...	PROPOSED FILL	X.XXX.XX
B	TOTAL PROPOSED FILL (A1 + A2 + A...)	X.XXX.XX
C	REQUIRED COMPENSATORY CUT (B X 1.25)	X.XXX.XX

TABLE 2 - CUT AND FILL ANALYSIS SUMMARY (CONTINUED)		
PROPOSED CUT AND EXCESS ANTICIPATED COMPENSATORY CUT VOLUMES		
ITEM	DESCRIPTION	VOLUME (CY)
D1	PROPOSED CUT	X.XXX.XX
D2	PROPOSED CUT	X.XXX.XX
D...	PROPOSED CUT	X.XXX.XX
E	TOTAL PROPOSED CUT (D1 + D2 + D...)	X.XXX.XX
F	ANTICIPATED EXCESS COMPENSATORY CUT	X.XXX.XX